

"THIS SURVEY WAS PREPARED WITHOUT THE BENEFIT OF A TITLE SEARCH AND IS SUBJECT TO ANY AND ALL DISCLOSURES THAT A TITLE SEARCH MAY PRODUCE."


"IN MY OPINION THIS PLAT IS A CORRECT REPRESENTATION OF THE LAND PLATTED AND HAS BEEN PREPARED IN CONFORMITY WITH THE MINIMUM STANDARDS AND REQUIREMENTS OF THE LAW"

#### REFERENCES:

1) PLAT BY FARLEY-COLLINS ASSOCIATES FOR JOHN CALVIN EDWARDS - DORTHY E. EDWARDS 12.702 ACRES DATED 4/30/1996 AND REVISED 8/01/1997.

FIELD SURVEY ERROR OF CLOSURE 1:32827  
ANGULAR ERROR PER ANGLE POINT 00'00"01"  
INSTRUMENT USED TOPCON GPT 2005  
ADJUSTED BY LEAST SQUARES  
PLAT ERROR OF CLOSURE 1:129731

| Course | Bearing                     | Distance |
|--------|-----------------------------|----------|
| L1     | N 25°53'29" W               | 156.85'  |
| L2     | N 50°39'24" W               | 193.45'  |
| L3     | Arc 197.93' Rad 267.53' LT. |          |
| L4     | N 71°51'07" W               | 81.21'   |
| L5     | N 88°07'47" W               | 166.53'  |
| L6     | Arc 168.79' Rad 297.05' LT. |          |
| L7     | S 75°35'32" W               | 276.31'  |
| L8     | S 74°41'59" W               | 172.68'  |
| L9     | S 85°08'27" W               | 131.19'  |
| L10    | Arc 131.92' Rad 361.94' RT. |          |
| L11    | N 35°21'00" E               | 53.46'   |
| L12    | N 29°29'12" E               | 136.24'  |
| L13    | N 32°03'24" E               | 100.30'  |
| L14    | N 48°38'01" E               | 298.36'  |
| L15    | Arc 302.56' Rad 522.89' RT. |          |
| L16    | N 65°12'37" E               | 210.59'  |
| L17    | N 65°37'49" E               | 191.96'  |
| L18    | N 83°03'54" E               | 142.82'  |
| L19    | Arc 145.05' Rad 238.34' RT. |          |
| L20    | S 79°30'01" E               | 143.01'  |

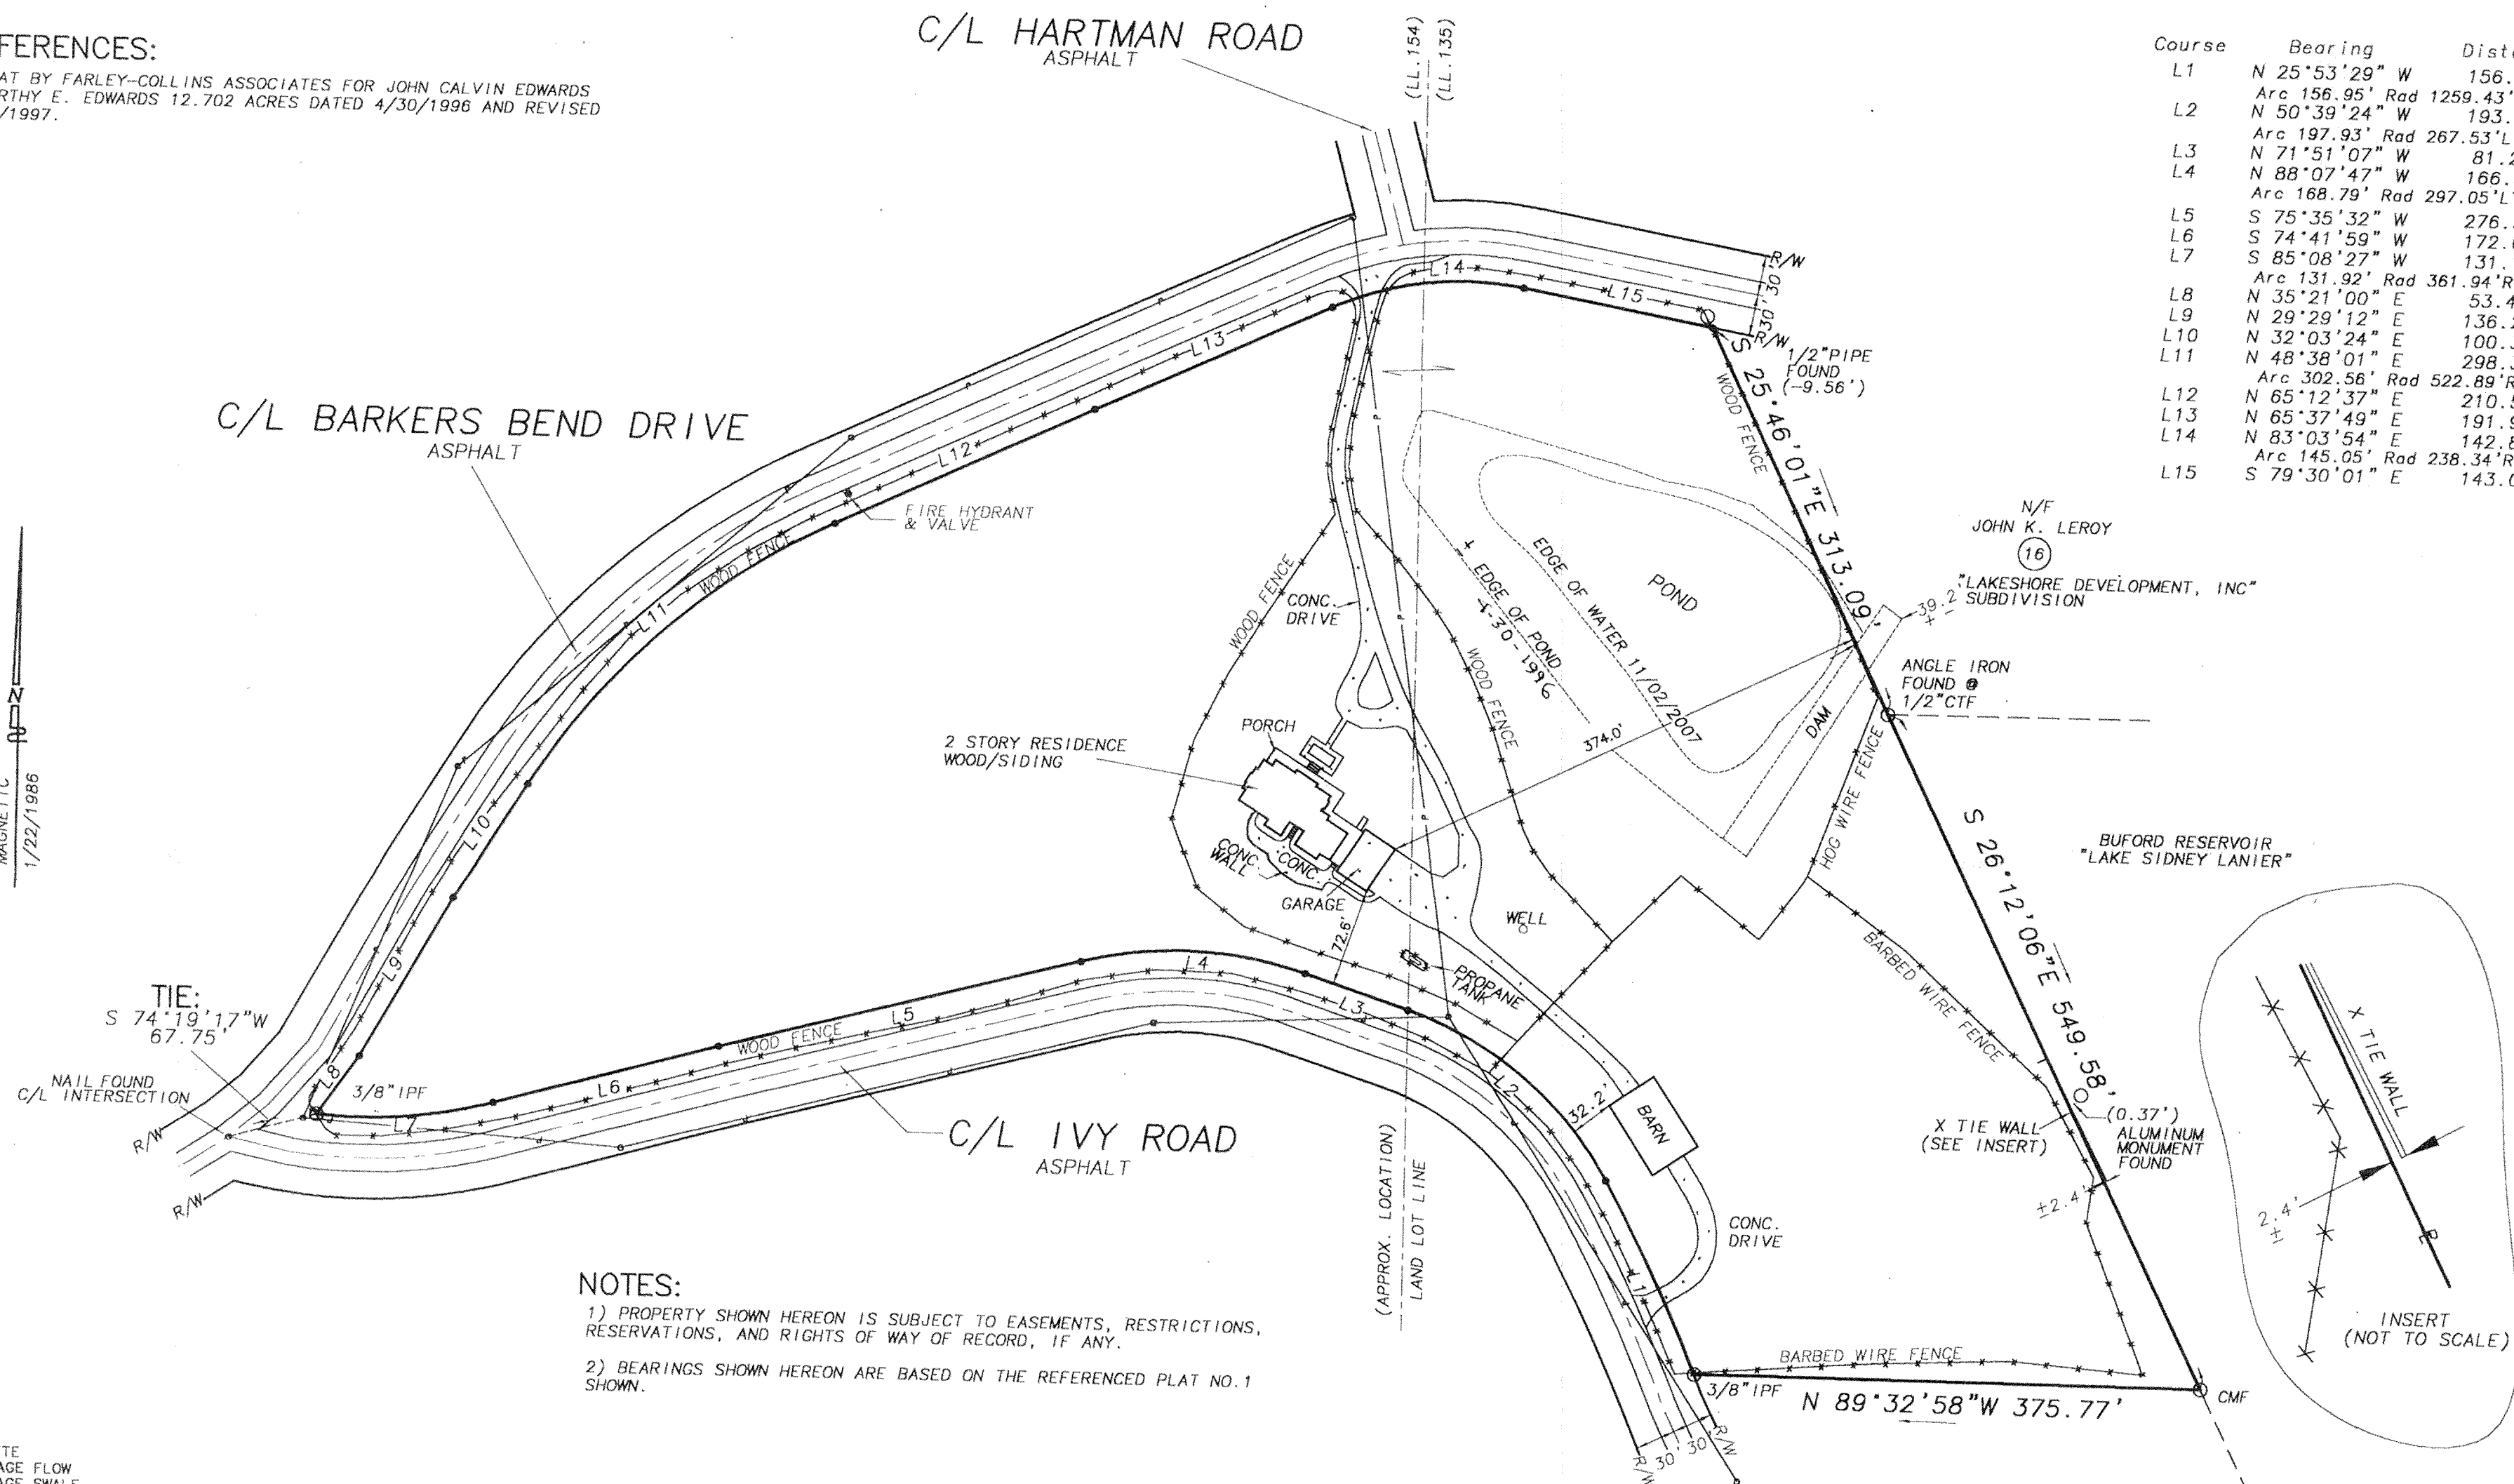




#### NOTES:

- 1) PROPERTY SHOWN HEREON IS SUBJECT TO EASEMENTS, RESTRICTIONS, RESERVATIONS, AND RIGHTS OF WAY OF RECORD, IF ANY.
- 2) BEARINGS SHOWN HEREON ARE BASED ON THE REFERENCED PLAT NO. 1 SHOWN.

#### LEGEND:

- A = ARC
- R = RADIUS
- CONC = CONCRETE
- DRAINAGE FLOW
- DRAINAGE SWALE
- AKA = ALSO KNOWN AS
- C/L = CENTERLINE
- DE = DRAINAGE EASEMENT
- IPF = IRON PIN FOUND
- IPS = IRON PIN SET
- LLL = LAND LOT LINE
- N/F = NOW OR FORMERLY
- R/W = RIGHT OF WAY
- S = SANITARY SEWER
- S/B = BUILDING SETBACK
- X = FENCE
- G = GAS LINE
- P = POWER LINE
- T = TELEPHONE LINE
- W = WATER LINE
- CTF = CRIMPED TOP PIN FOUND
- CMF = CONCRETE MONUMENT FOUND
- 100- = CONTOUR ELEVATION
- x 100.00 = ELEVATION AT "x"
- ☒ = POWER BOX
- +
- = LIGHT STANDARD

"I HAVE CONSULTED THE F.I.R.M. FLOOD INSURANCE RATE MAP COMMUNITY PANEL NO. 13139C0075F, DATED 9/29/2006 AND IN MY OPINION THIS PROPERTY DOES NOT APPEAR TO LIE IN A SPECIAL FLOOD HAZARD AREA."

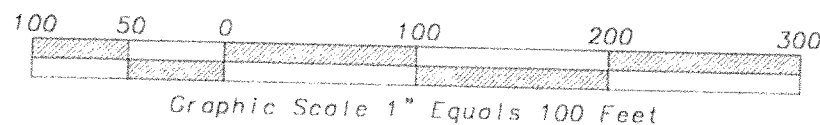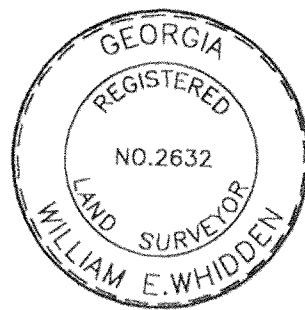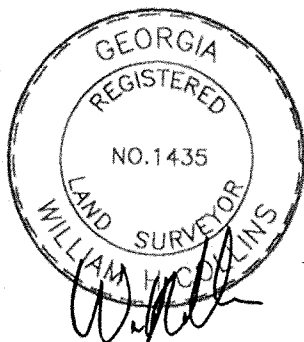

PREPARED BY:  
**FARLEY-COLLINS-WHIDDEN ASSOC.**  
P.O. BOX 731 770-532-1001  
1856 THOMPSON BRIDGE ROAD, SUITE # 11  
GAINESVILLE, GA. 30501

DATE: 11/02/2007  
JOB #: C2662  
SCALE: 1\"/>

SURVEY FOR: (C2662.CRD/C2662.DWG)  
**PAUL SYIEK**  
LOCATION: LAND LOT 135 & 154 - 11TH DISTRICT  
HALL COUNTY, GEORGIA

12.702 ACRES