


THE BEARINGS SHOWN ON THIS PLAT WERE CALCULATED FROM A RANDOM TRAVERSE USING FIELD ANGLES AND A SINGLE MAGNETIC OBSERVATION. THE BEARINGS MAY DIFFER FROM PREVIOUS SURVEYS DUE TO MAGNETIC DECLINATION, EVEN THOUGH THE PROPERTY LINES ARE THE SAME.

THIS SURVEY SUBJECT TO ALL RIGHTS-OF-WAY AND EASEMENTS. ACREAGE'S SHOWN, CALCULATED, USING DIMENSIONS SHOWN ON PLAT.

THIS SURVEY IS FOR THE EXCLUSIVE USE OF THE PERSON(S) HEREON NAMED AND IS NOT INTENDED FOR ANY OTHER PARTY.


ALL MATTERS OF TITLE EXCEPTED.

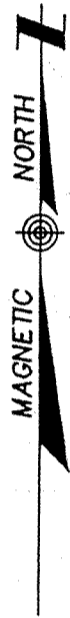

LEGEND	
△	CALCULATED POINT
○	IRON PIN SET (I.P.S. 1/2" RB)
●	IRON PIN FOUND (I.P.F.)
---	PROPERTY LINE
<<<<<	RIDGE LINE
-x-x-	FENCE
- - - -	DITCH
~~~~~	STREAM
~~~~~	HOLLOW
---	LAND LOT LINE (LLL)
---	CENTERLINE
---	POWERLINE
---	TELEPHONE LINE
---	PAVED ROAD
---	DIRT ROAD
---	GRAVEL ROAD
---	TELE/POWER POLE
---	RIGHT-OF-WAY MARKER
---	FENCE POST F.P.
D.B.	DEED BOOK
P.B.	PLAT BOOK
L.L.C.	LAND LOT CORNER
N.T.S.	NOT TO SCALE

I HEREBY CERTIFY THAT THIS PLAT IS A CATEGORY 3 SURVEY AND THE RATIO OF PRECISION OF THE UNADJUSTED SURVEY IS 1:30,808 AS SHOWN HEREON.

SURVEYOR: Lane S. Bishop
TENN. REG. NO. 1324

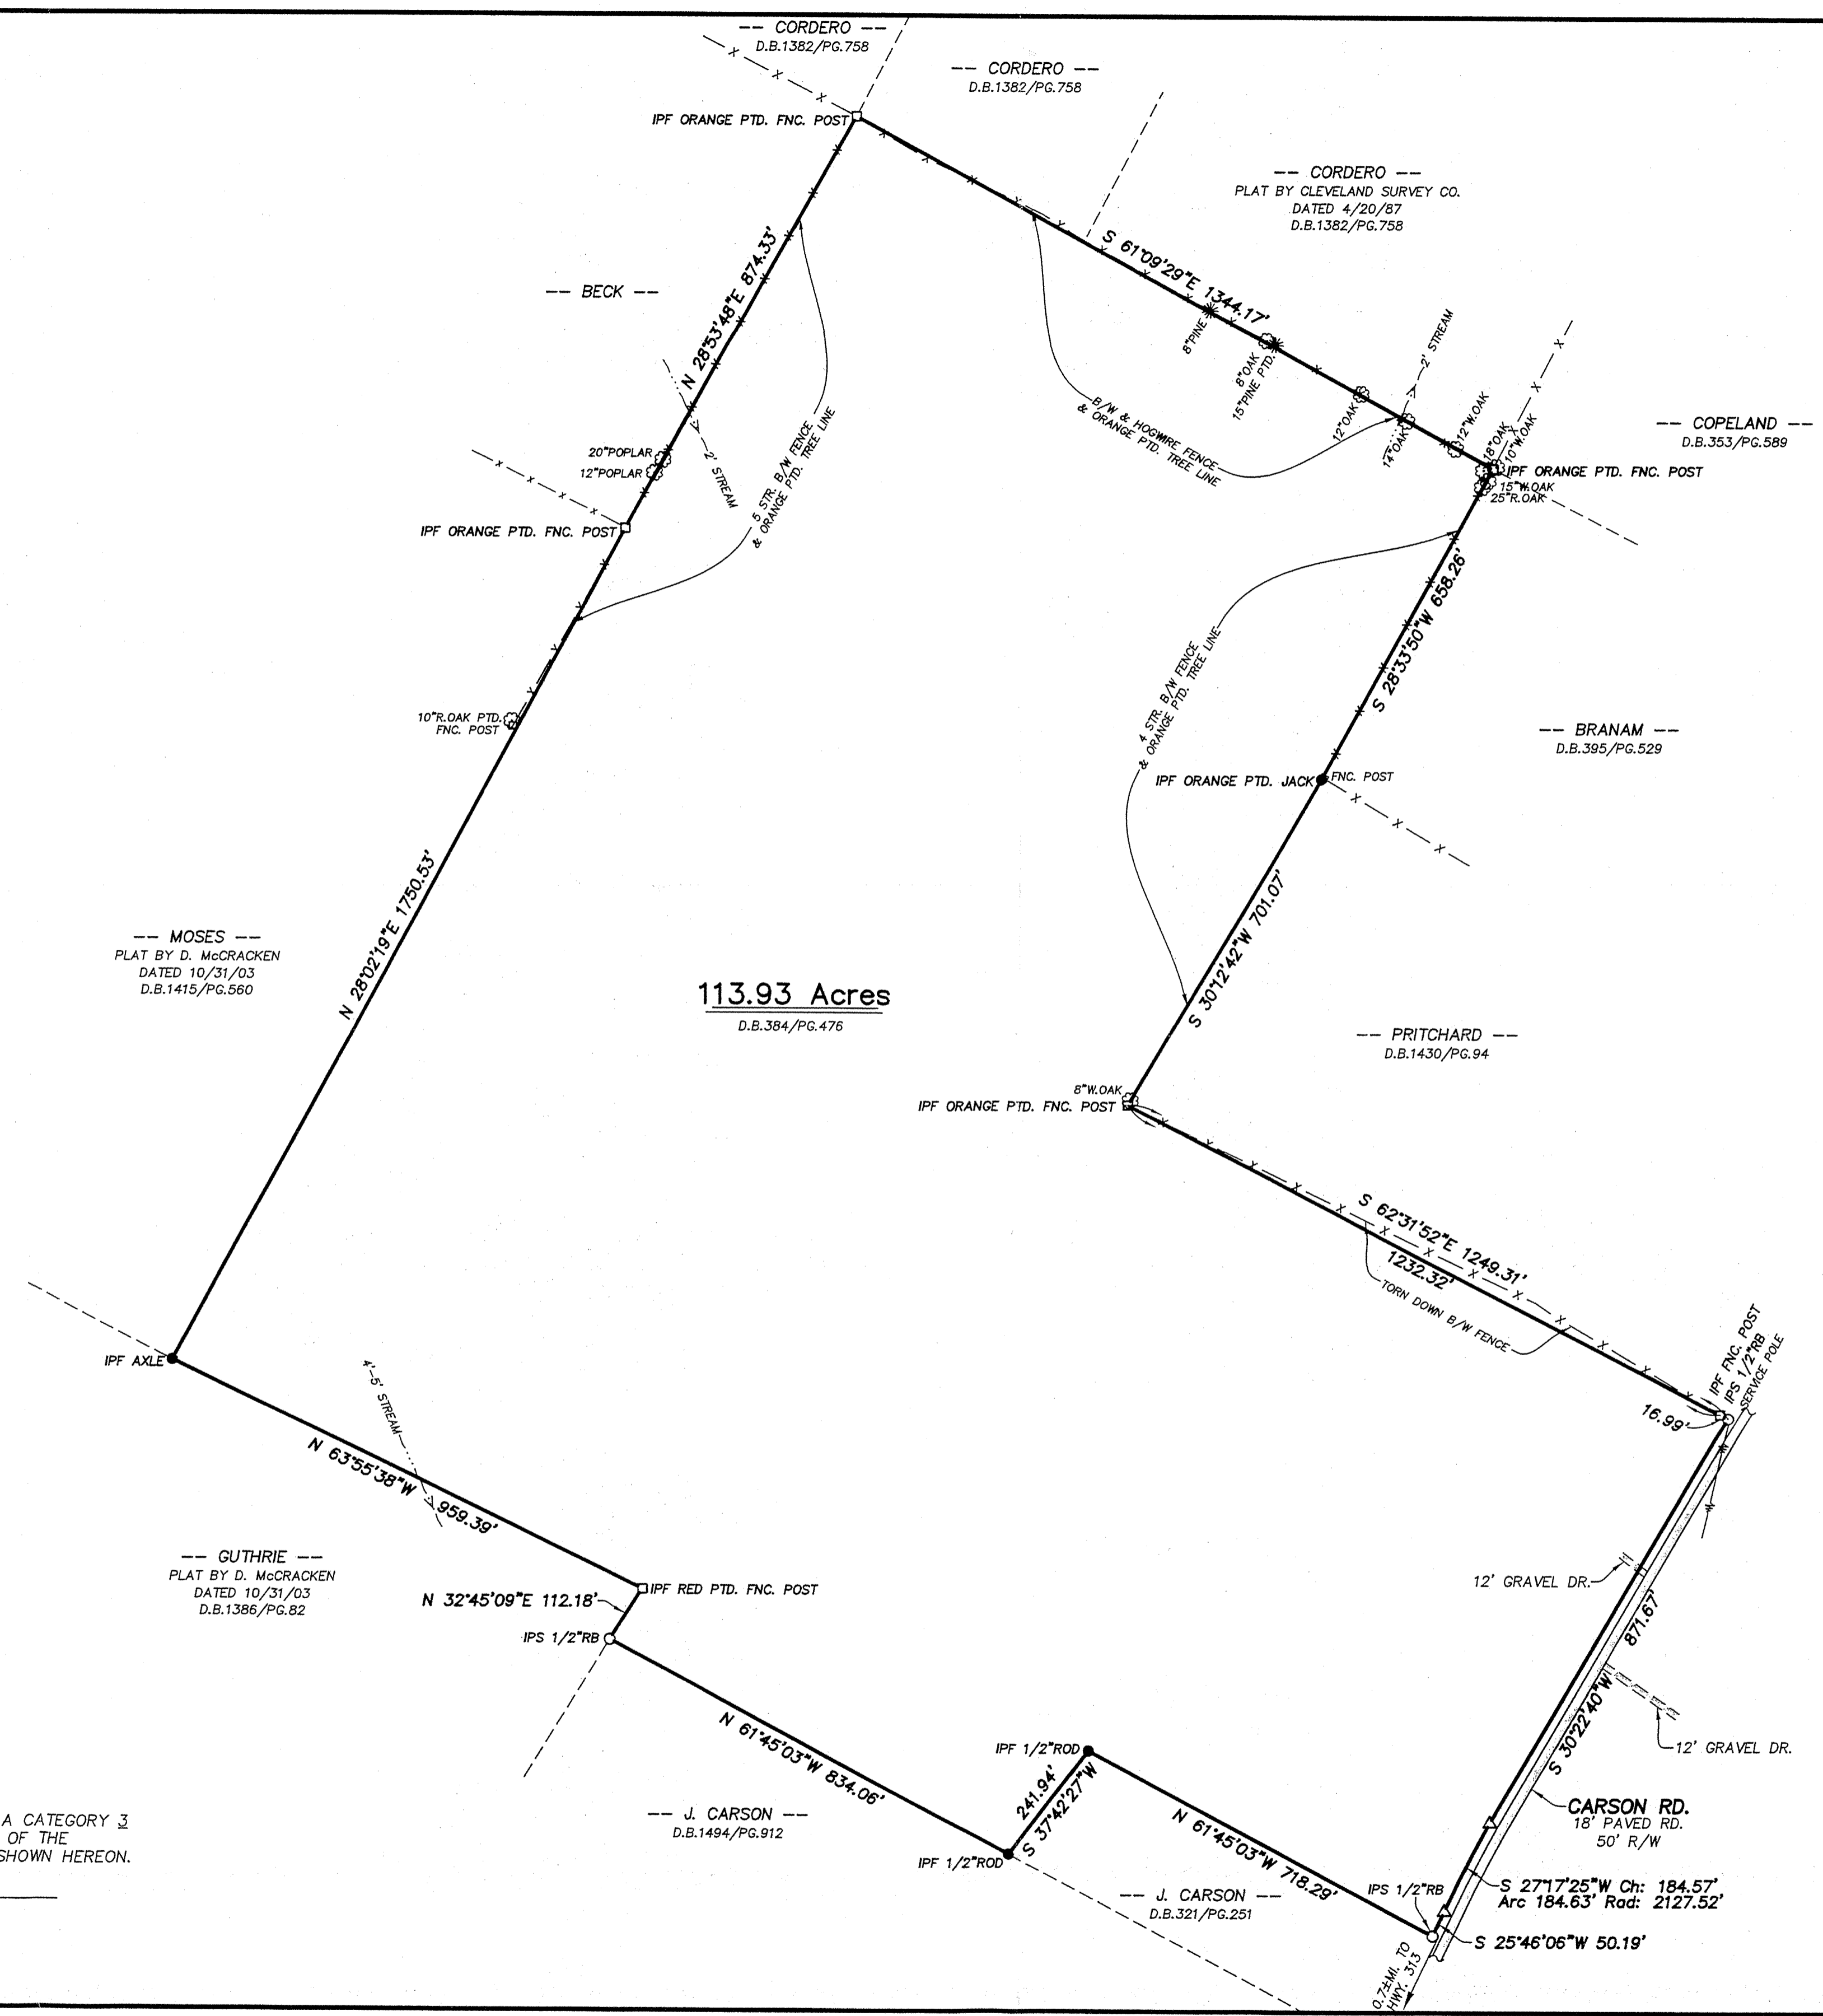

THIS PROPERTY IS NOT IN A 100 YEAR FLOOD PLAIN AS PER F.I.R.M. 470357 0175"R"


THE FIELD DATA UPON WHICH THIS MAP OR PLAT IS BASED HAS A PRECISION OF ONE FOOT IN 30,808 FEET, AN ANGULAR ERROR OF 08" PER ANGLE POINT AND WAS ADJUSTED USING LEAST SQUARES RULE.

THIS MAP OR PLAT HAS BEEN CALCULATED FOR CLOSURE AND IS FOUND TO BE ACCURATE WITHIN ONE FOOT IN 560,961 FEET.

THIS SURVEY PERFORMED USING A TOPCON GTS 3B TOTAL STATION. A COMPUTER USED FOR ALL CALCULATIONS.

SURVEY FOR PAUL SYIEK

SECTION 11 FRACTIONAL TOWNSHIP 2 SOUTH
RANGE 1 EAST OF THE OCOEE BASIS LINE
1st CIVIL DISTRICT BRADLEY COUNTY, TENNESSEE
OCTOBER 23, 2006
SCALE: 1" = 200'

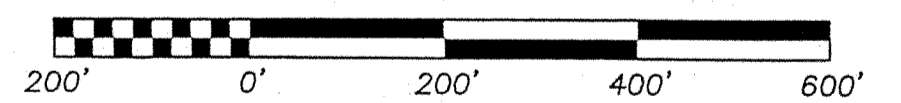

SURVEY REF: PLAT BY J.L. RICHMOND FOR PRITCHARD DATED 1/9/04
PLAT BY D. McCracken FOR GUTHRIE DATED 10/31/03
PLAT BY D. McCracken FOR MOSES DATED 10/31/03
PLAT BY CLEVELAND SURVEY FOR CORDERO DATED 4/20/87
D.B.1382/Pg.758; D.B.353/Pg.589; D.B.395/Pg.529
D.B.1430/Pg.94; D.B.1393/Pg.334; D.B.321/Pg.251
D.B.1494/Pg.912; D.B.1386/Pg.82; D.B.384/Pg.476
D.B.1415/Pg.560

OFFICE:	R.O.	FIELD:	JGH	DRAWN BY:	K.B. 11/16/2006
CRD. FILE		DWG. FILE		J. O. #	FLD. BOOK
BR0002		pSyek		061011C	03(06)



PREPARED BY
LANE S. BISHOP AND ASSOCIATES
LAND AND ENGINEERING SURVEYS
PO BOX 1506 316 SUMMIT ST. BLUE RIDGE GA., 30513
PHONE: (706)632-3919 FAX: (706)632-6873
REGISTERED SURVEYOR: GA R.L.S. #1575 & 2536
TN. R.L.S. #1324 N.C. R.L.S. #2745